


BOROUGH OF MANTOLOKING

EAST AVENUE

STRICKLAND STREET

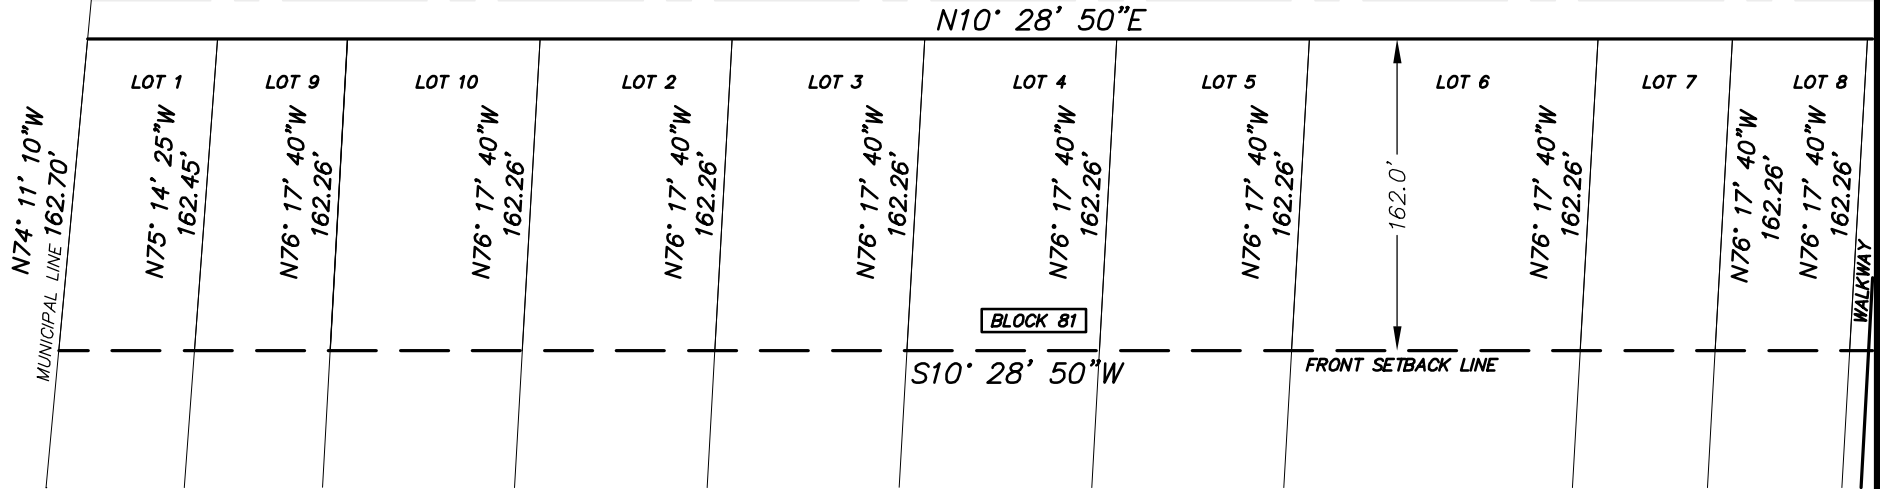


GRAPHIC SCALE



(IN FEET)
1 inch = 100 ft.




NO.	DATE	DESCRIPTION OF REVISION	BY	AUTH		
BOROUGH OF BAY HEAD LAND USE APPENDIX B OCEANFRONT PROPERTIES - FRONT YARD SETBACK MAP						
CHECKED BY	CALC. BY	DRAWN BY	SCALE	DATE	PROJECT NO.	DWG NO.
		JDC	1"=100'	1/20/20	19130.00	1/8

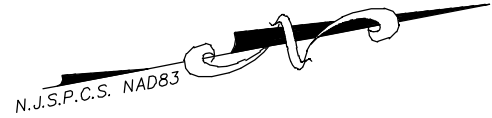


STRICKLAND STREET

GOETZE STREET

EAST AVENUE

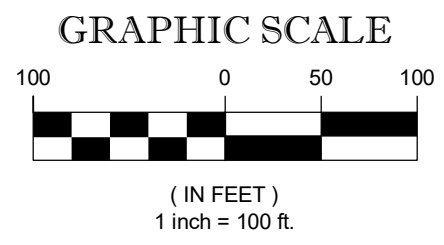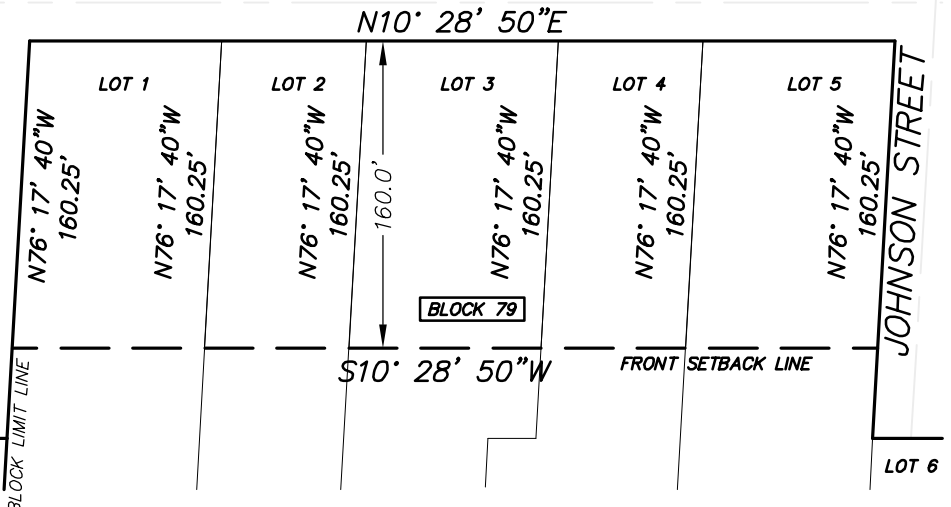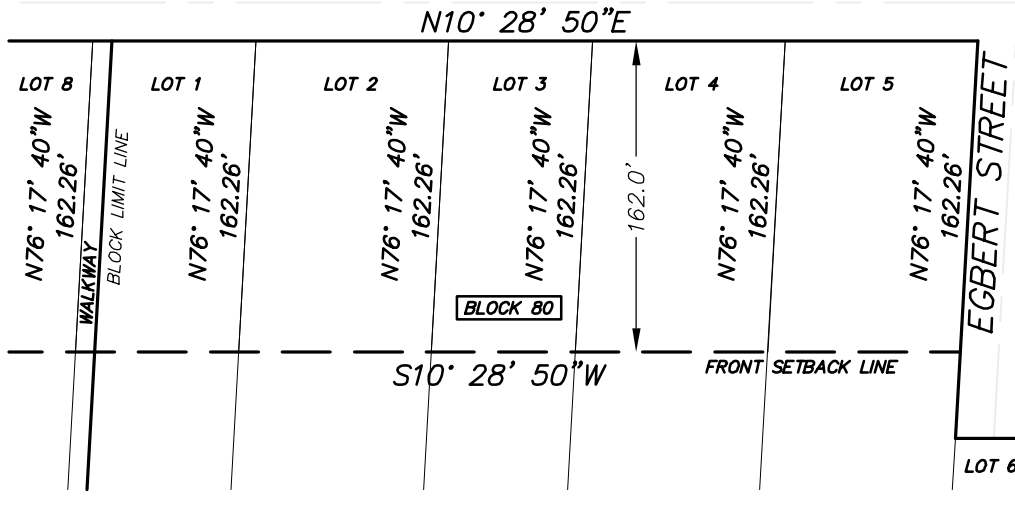


NO.	DATE	DESCRIPTION OF REVISION	BY	AUTH		
BOROUGH OF BAY HEAD LAND USE APPENDIX B OCEANFRONT PROPERTIES - FRONT YARD SETBACK MAP						
CHECKED BY	CALC. BY	DRAWN BY	SCALE	DATE	PROJECT NO.	DWG NO.
WG	JDC	JDC	1"=100'	1/20/20	19130.00	2 8

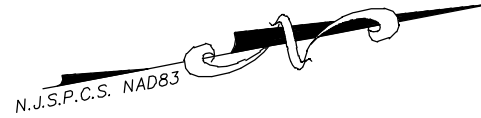


EAST AVENUE

N10° 28' 50"E

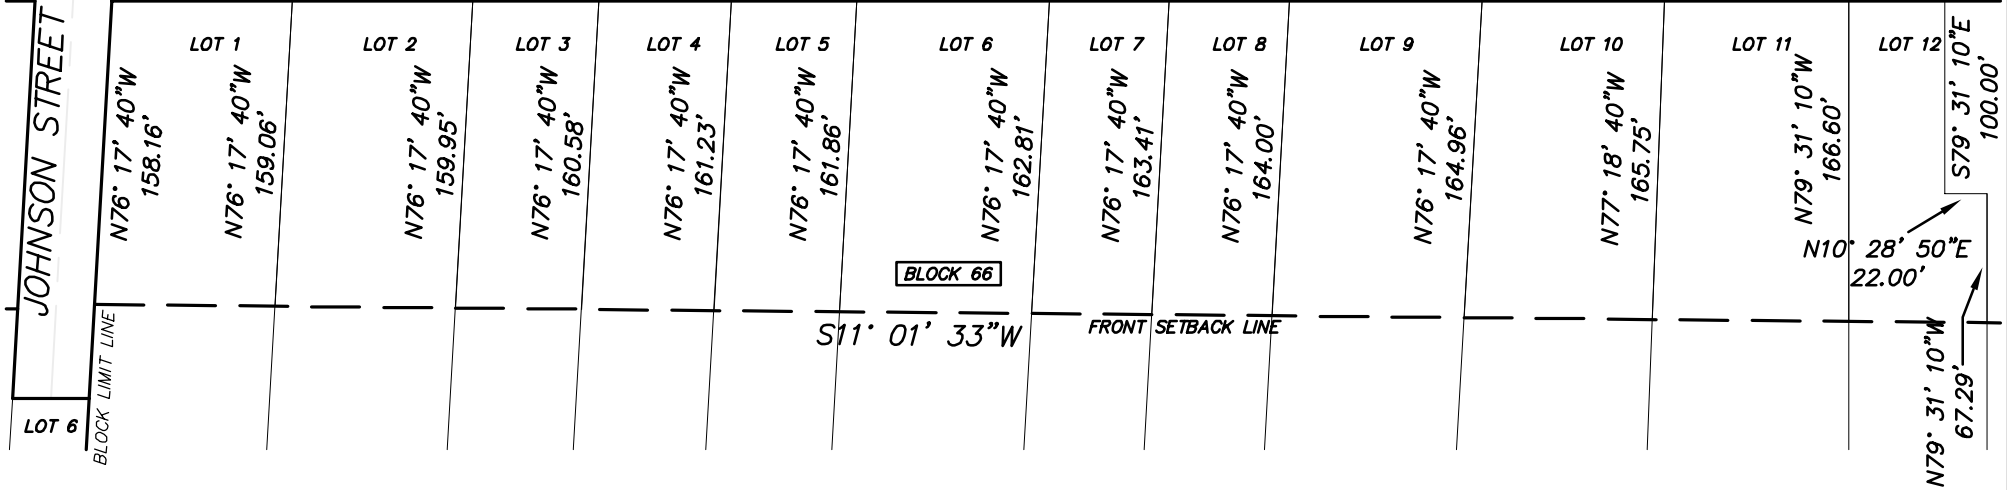


GRAPHIC SCALE

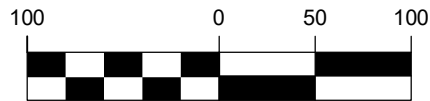

(IN FEET)
1 inch = 100 ft.


NO.	DATE	DESCRIPTION OF REVISION	BY	AUTH		
BOROUGH OF BAY HEAD LAND USE APPENDIX B OCEANFRONT PROPERTIES - FRONT YARD SETBACK MAP						
CHECKED BY	CALC. BY	DRAWN BY	SCALE	DATE	PROJECT NO.	DWG NO.
WG	JDC	JDC	1"=100'	1/20/20	19130.00	3 8

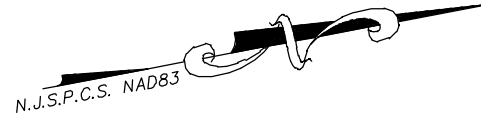


CHADWICK STREET

EAST AVENUE

N10° 28' 50"E

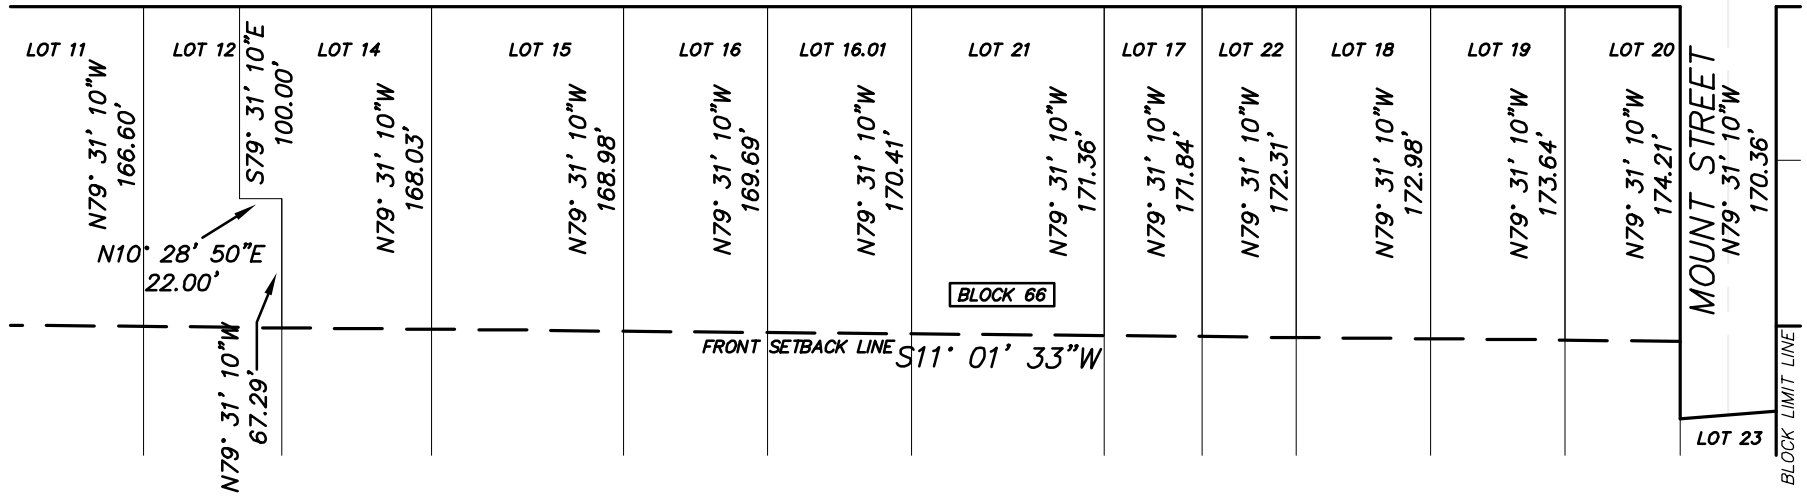



GRAPHIC SCALE

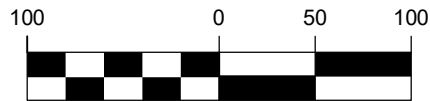

(IN FEET)
1 inch = 100 ft.

NO.	DATE	DESCRIPTION OF REVISION	BY	AUTH		
BOROUGH OF BAY HEAD LAND USE APPENDIX B OCEANFRONT PROPERTIES - FRONT YARD SETBACK MAP						
CHECKED BY	CALC. BY	DRAWN BY	SCALE	DATE	PROJECT NO.	DWG NO.
WG	JDC	JDC	1"=100'	1/20/20	19130.00	4 / 8

N.J.S.P.C.S. NAD83

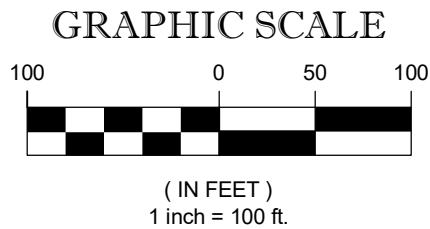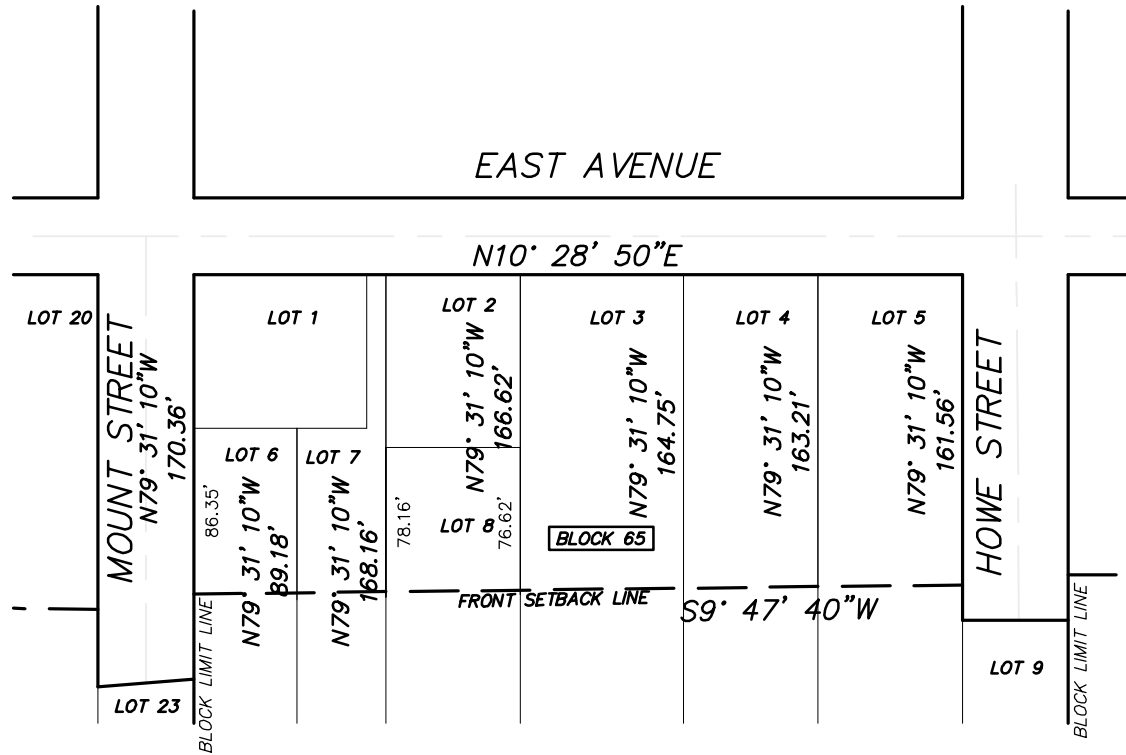

NO.	DATE	DESCRIPTION OF REVISION	BY	AUTH		
BOROUGH OF BAY HEAD LAND USE APPENDIX B OCEANFRONT PROPERTIES - FRONT YARD SETBACK MAP						
CHECKED BY	CALC. BY	DRAWN BY	SCALE	DATE	PROJECT NO.	DWG NO.
WG	JDC	JDC	1"=100'	1/20/20	19130.00	5 8


N.J.S.P.C.S. NAD83

EAST AVENUE

N10° 28' 50"E

N10° 28' 50"E

HOWE STREET

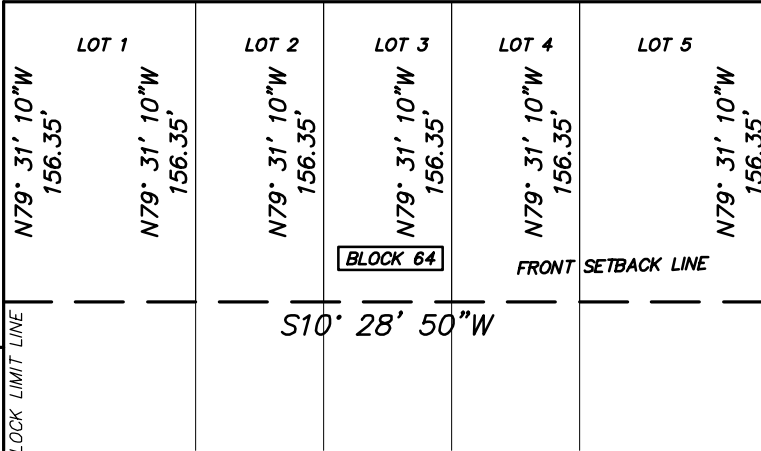


BLOCK 64

FRONT SETBACK LINE

BRIDGE AVENUE

N79° 31' 10"W
136.72'

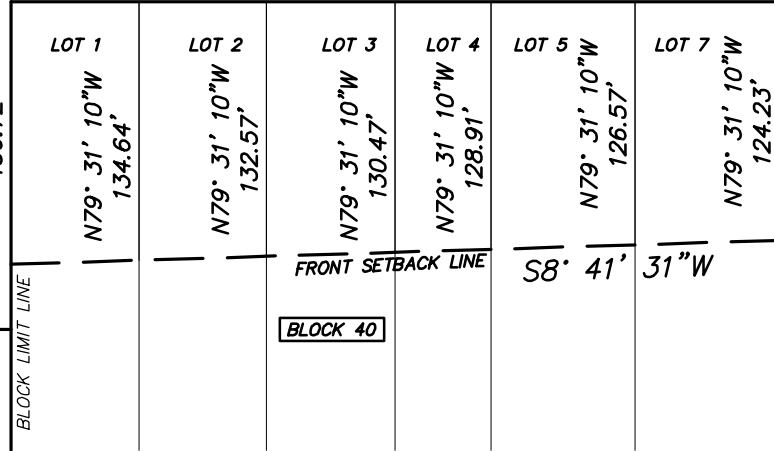

BLOCK 40

FRONT SETBACK LINE

HARRIS STREET

LOT 8

LOT 9

LOT 6



GRAPHIC SCALE





(IN FEET)
1 inch = 100 ft.

NO.	DATE	DESCRIPTION OF REVISION	BY	AUTH		
BOROUGH OF BAY HEAD LAND USE APPENDIX B OCEANFRONT PROPERTIES - FRONT YARD SETBACK MAP						
CHECKED BY	CALC. BY	DRAWN BY	SCALE	DATE	PROJECT NO.	DWG NO.
WG	JDC	JDC	1"=100'	1/20/20	19130.00	6 8


N.J.S.P.C.S. NAD83

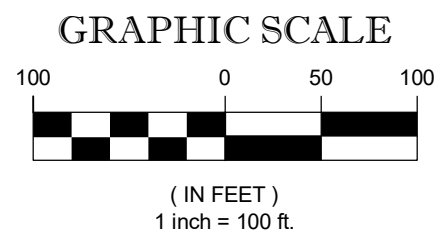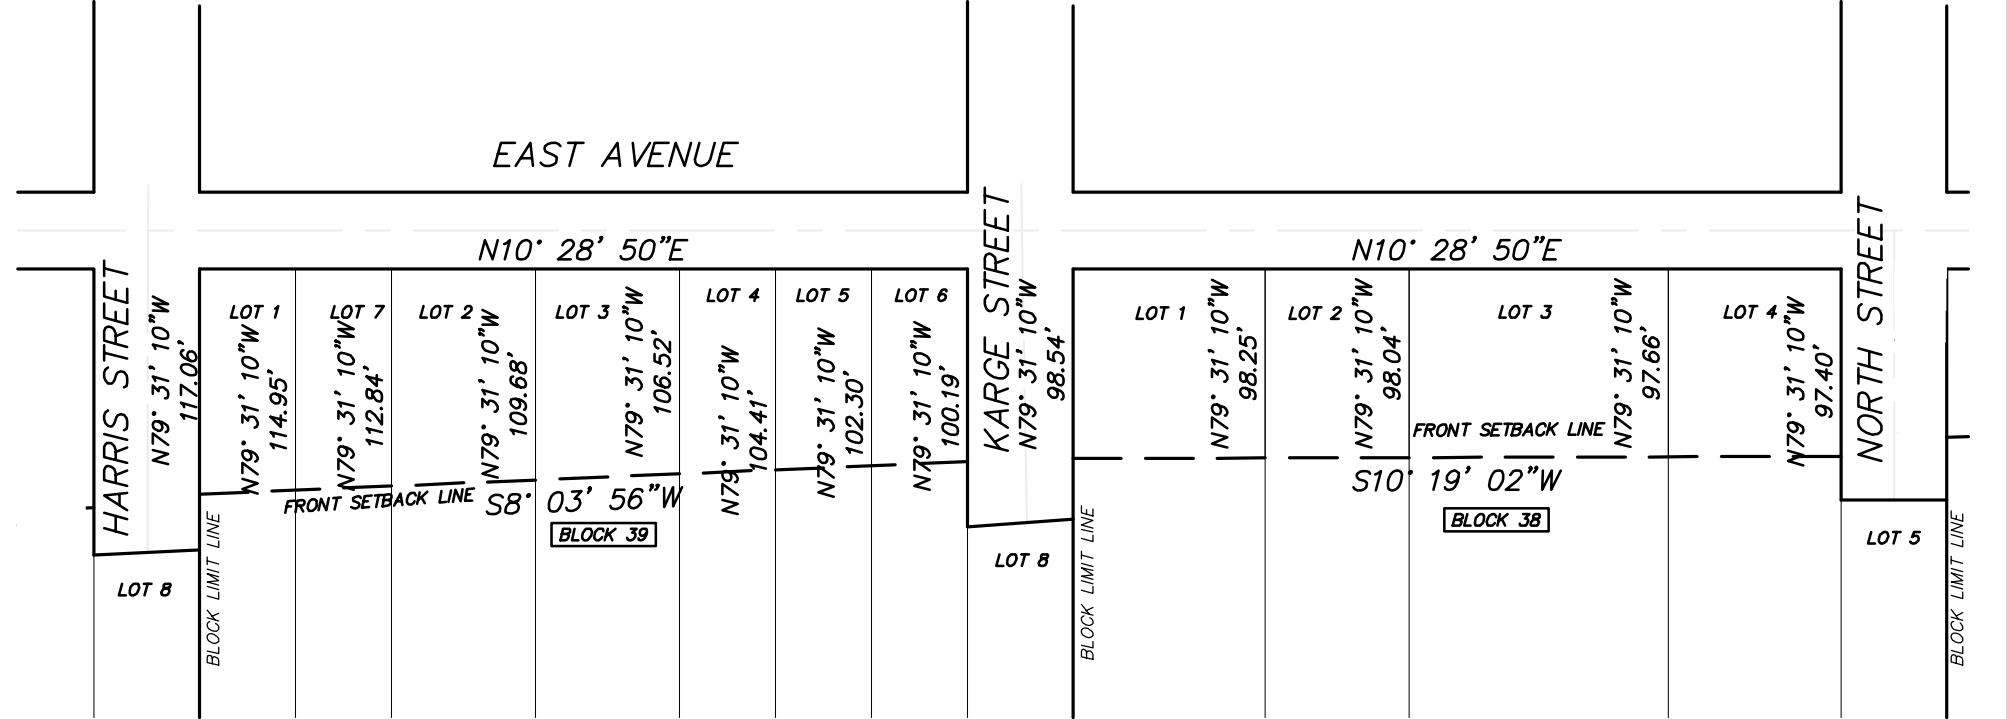

NO.	DATE	DESCRIPTION OF REVISION	BY	AUTH		
BOROUGH OF BAY HEAD LAND USE APPENDIX B OCEANFRONT PROPERTIES - FRONT YARD SETBACK MAP						
CHECKED BY	CALC. BY	DRAWN BY	SCALE	DATE	PROJECT NO.	DWG NO.
WG	JDC	JDC	1"=100'	1/20/20	19130.00	7 8

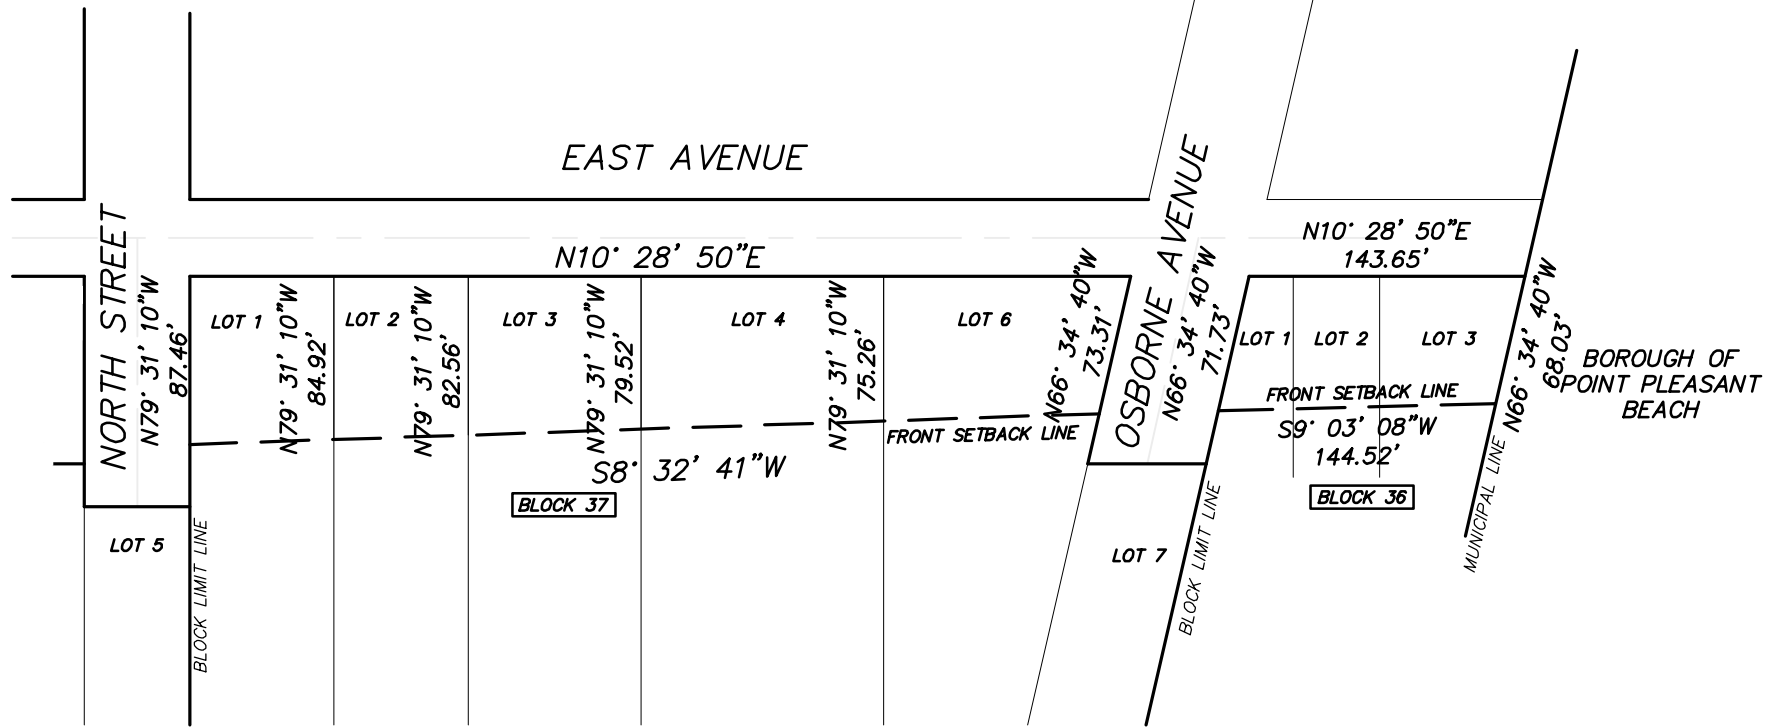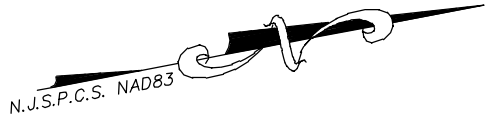

BOROUGH OF
POINT PLEASANT
BEACH

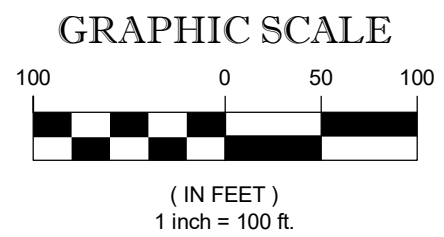

NO.	DATE	DESCRIPTION OF REVISION	BY	AUTH		
BOROUGH OF BAY HEAD LAND USE APPENDIX B OCEANFRONT PROPERTIES - FRONT YARD SETBACK MAP						
CHECKED BY	CALC. BY	DRAWN BY	SCALE	DATE	PROJECT NO.	DWG NO.
WG	JDC	JDC	1"=100'	1/20/20	19130.00	8 / 8